


EXHIBIT "A"

(Common Area)

NONE

12124 1276

REAL PROPERTY RECORDS
TRAVIS COUNTY, TEXAS

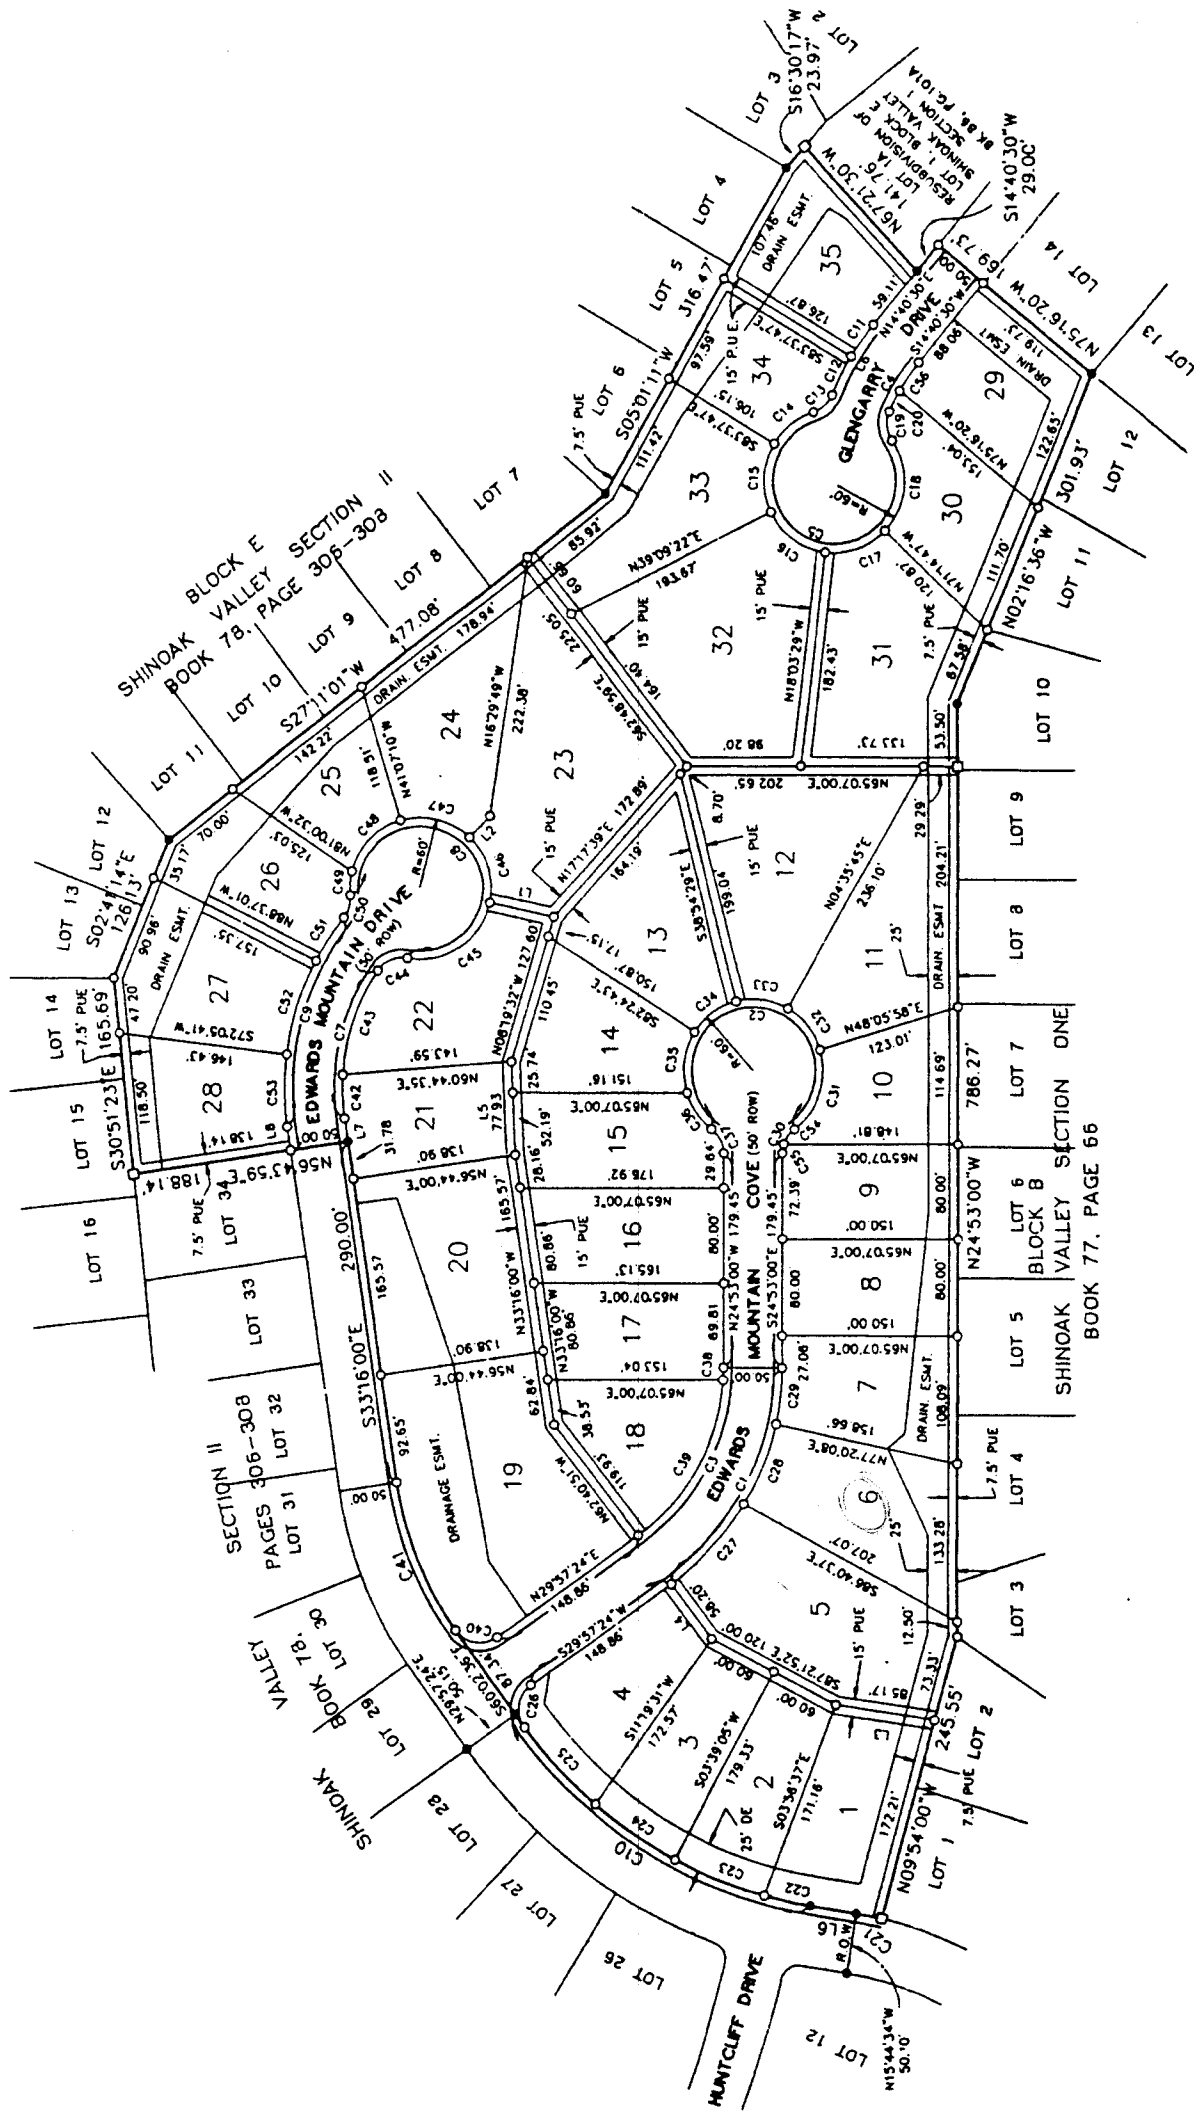

SHEET OF

B Bury+Pittman
Consulting Engineers and Surveyors
Austin, Texas Tel 512 / 388-0111 Fax 512 / 328-0285

EDWARDS MOUNTAIN SUBDIVISION

EXHIBIT B

DATE: 5/25/93

SCALE: NTS


DRAWN BY:

APPROVED BY:

PROJECT NO.: 490-04.40

12124 1277

REAL PROPERTY RECORDS
TRAVIS COUNTY, TEXAS

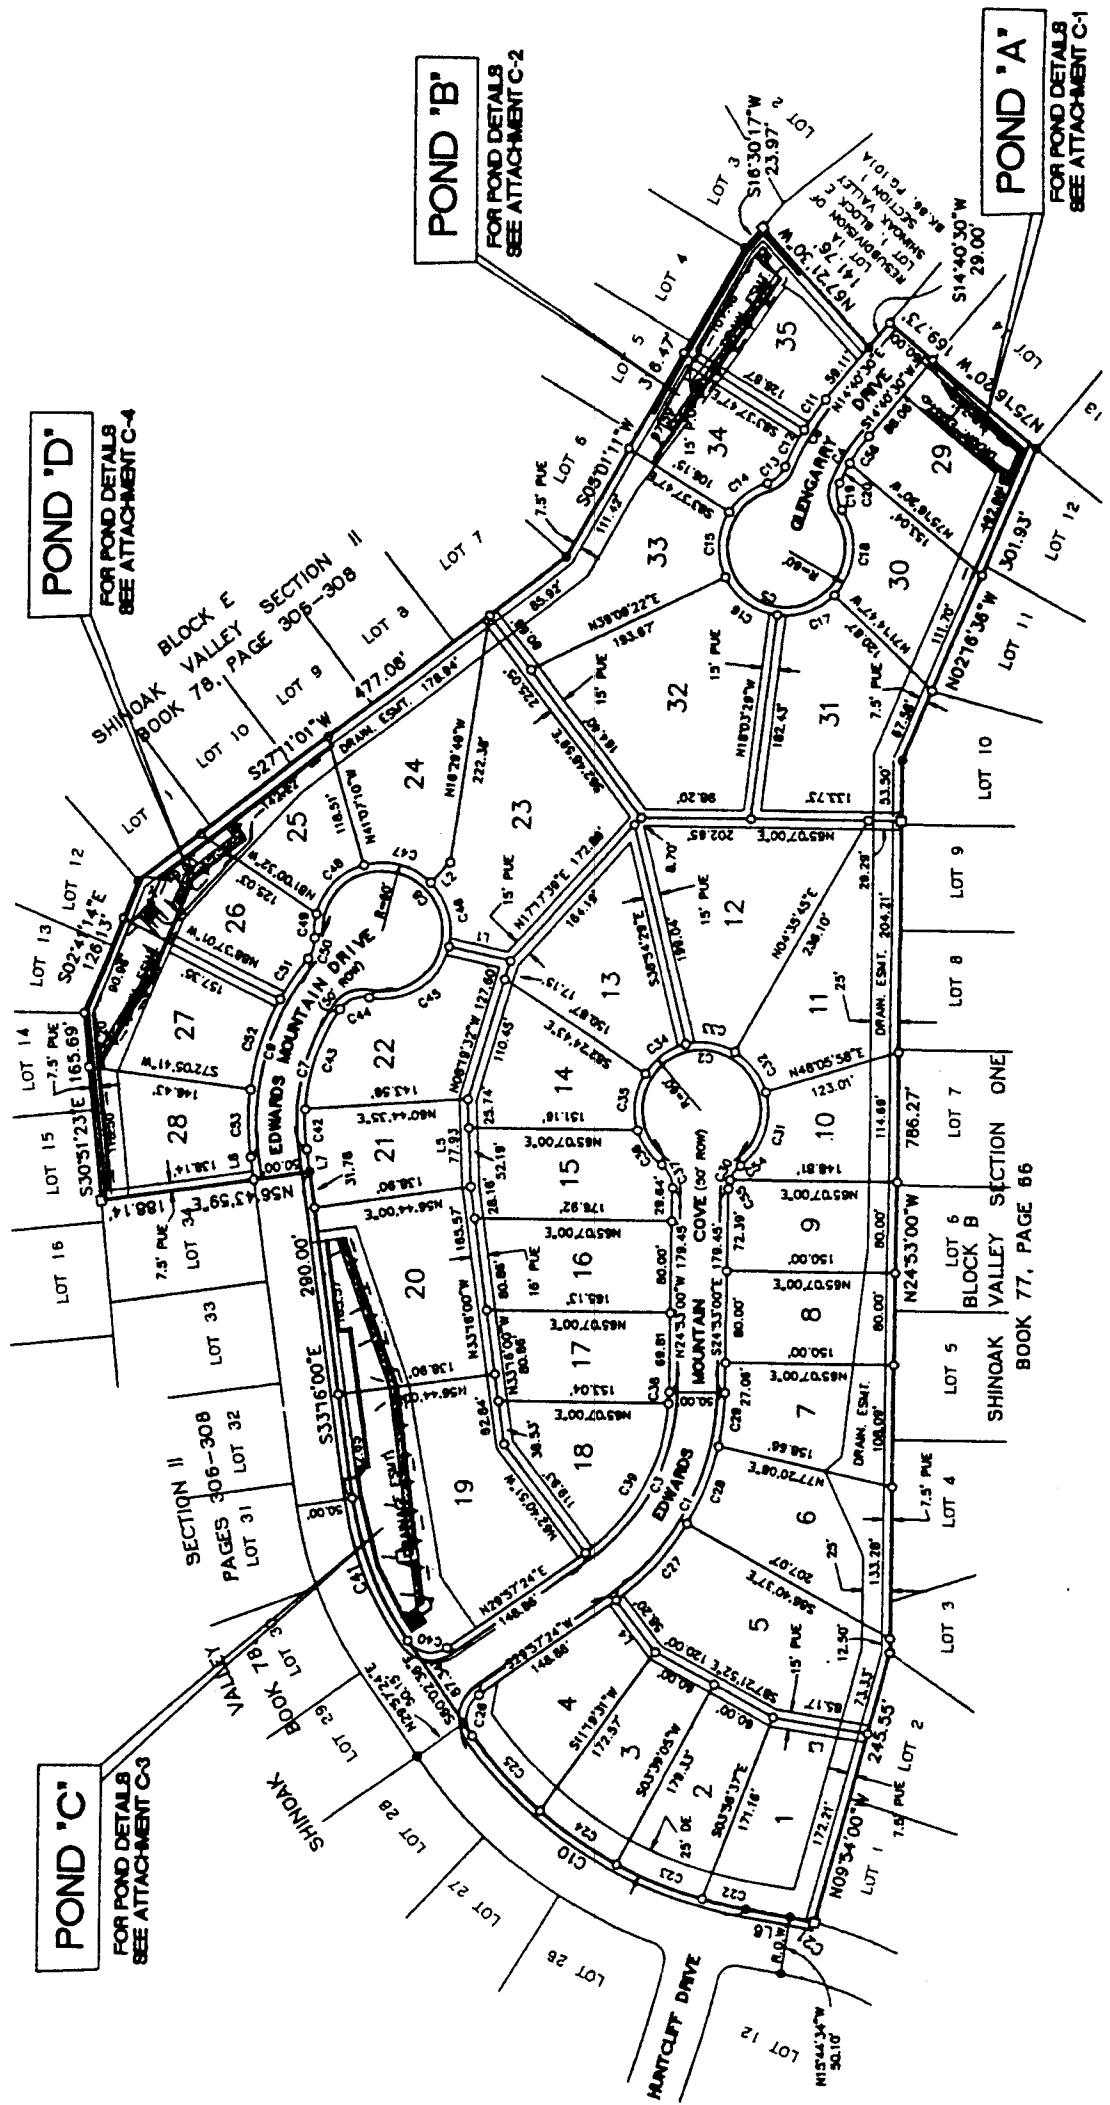

SHEET OF

b Bury+Pittman
Consulting Engineers and Surveyors
Austin, Texas Tel 512 / 336-0011 Fax 512 / 336-0325

EDWARDS MOUNTAIN SUBDIVISION POND LOCATIONS


EXHIBIT C

DATE 5/25/93 SCALE: NTS

DRAWN BY:

APPROVED BY:

PROJECT NO.: 490-04.40

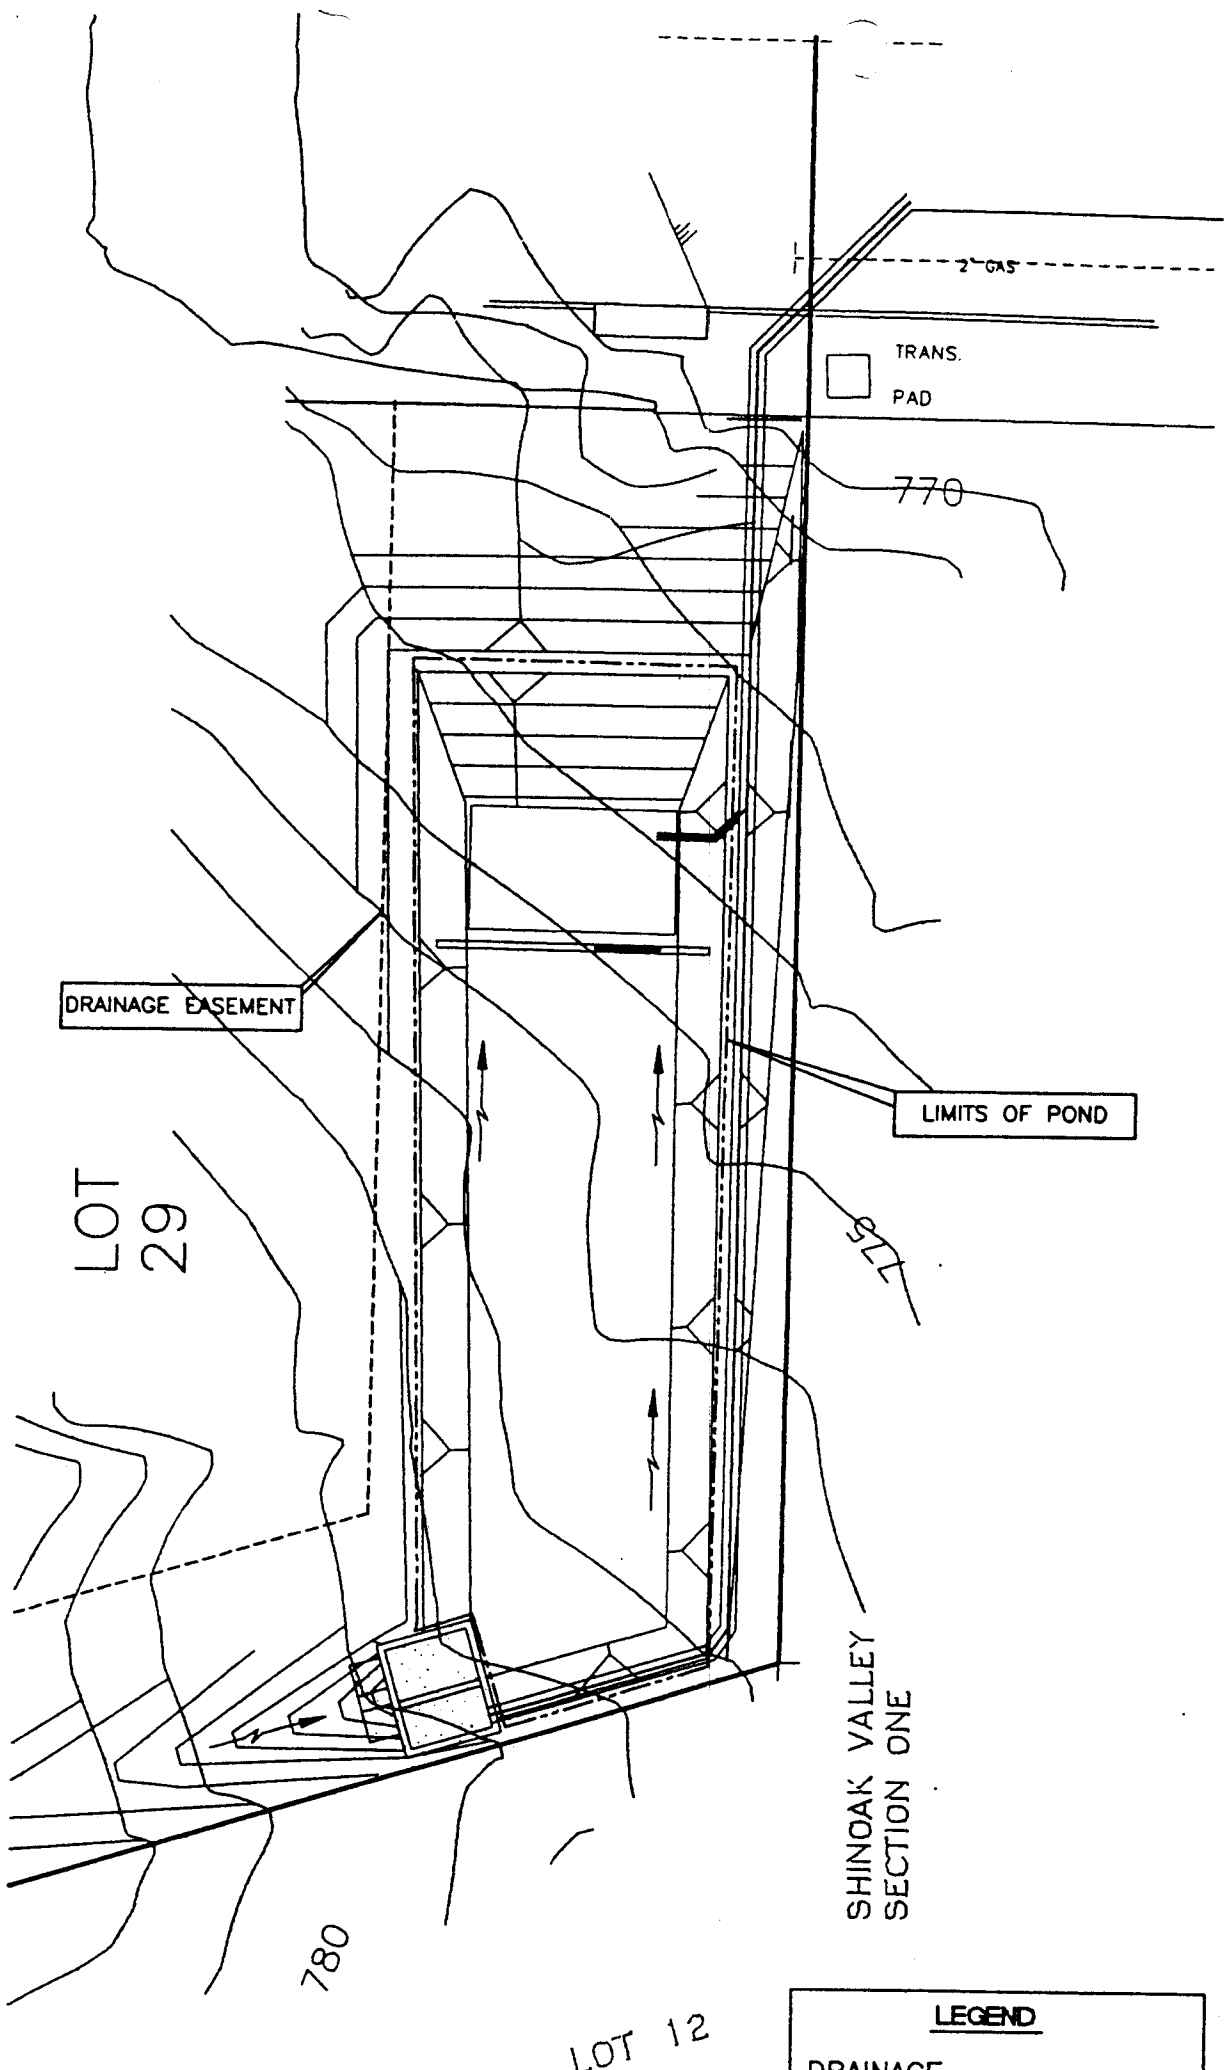


12124 1278

REAL PROPERTY RECORDS
TRAVIS COUNTY, TEXAS

b Bury+Pittman Consulting Engineers and Surveyors Austin, Texas Tel 512 / 388-0011 Fax 512 / 328-0325		EDWARDS MOUNTAIN SUBDIVISION POND "A"		ATTACHMENT C-1	
ATE 5/25/93 SCALE: NTS		DRAWN BY:		APPROVED BY:	
PROJECT NO.: 490-04.40					

SHEET OF

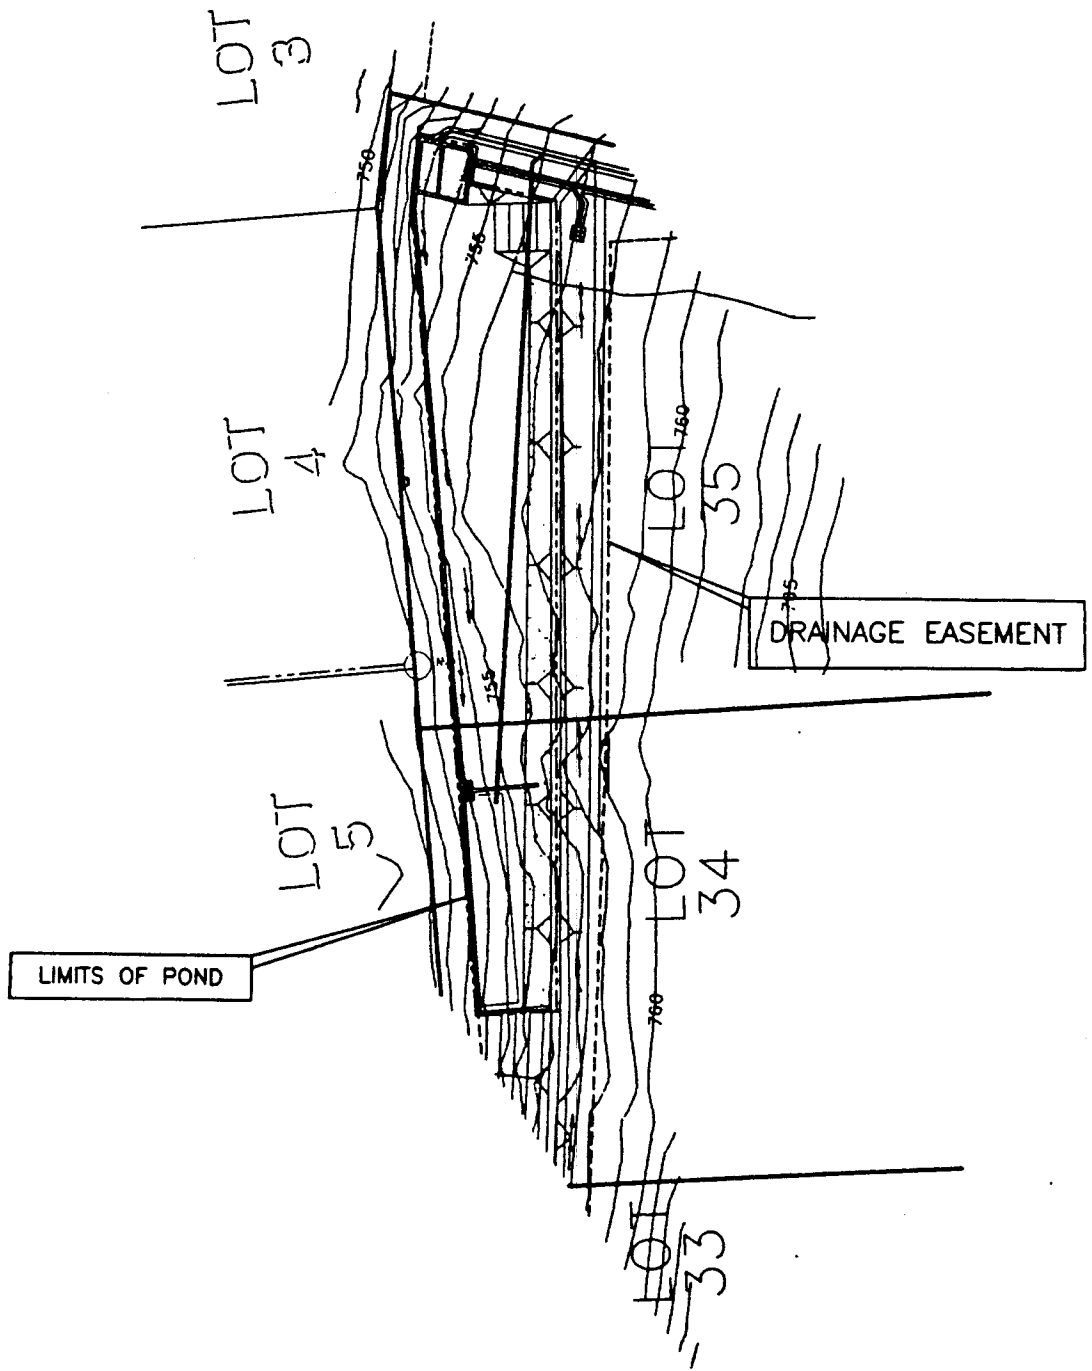

LEGEND	
DRAINAGE EASEMENT	---
LIMITS OF POND	---
PROPERTY LINE	---

SHEET OF

b Bury+Pittman
Consulting Engineers and Surveyors
Austin, Texas Tel 512 / 328-0011 Fax 512 / 328-0325

EDWARDS MOUNTAIN SUBDIVISION POND "B"

ATTACHMENT
C-2

DATE: 5/25/93 SCALE: NTS


DRAWN BY:

DESIGNED BY:

PROJECT NO.: 490-04.40

12124 1279

REAL PROPERTY RECORDS
TRAVIS COUNTY, TEXAS

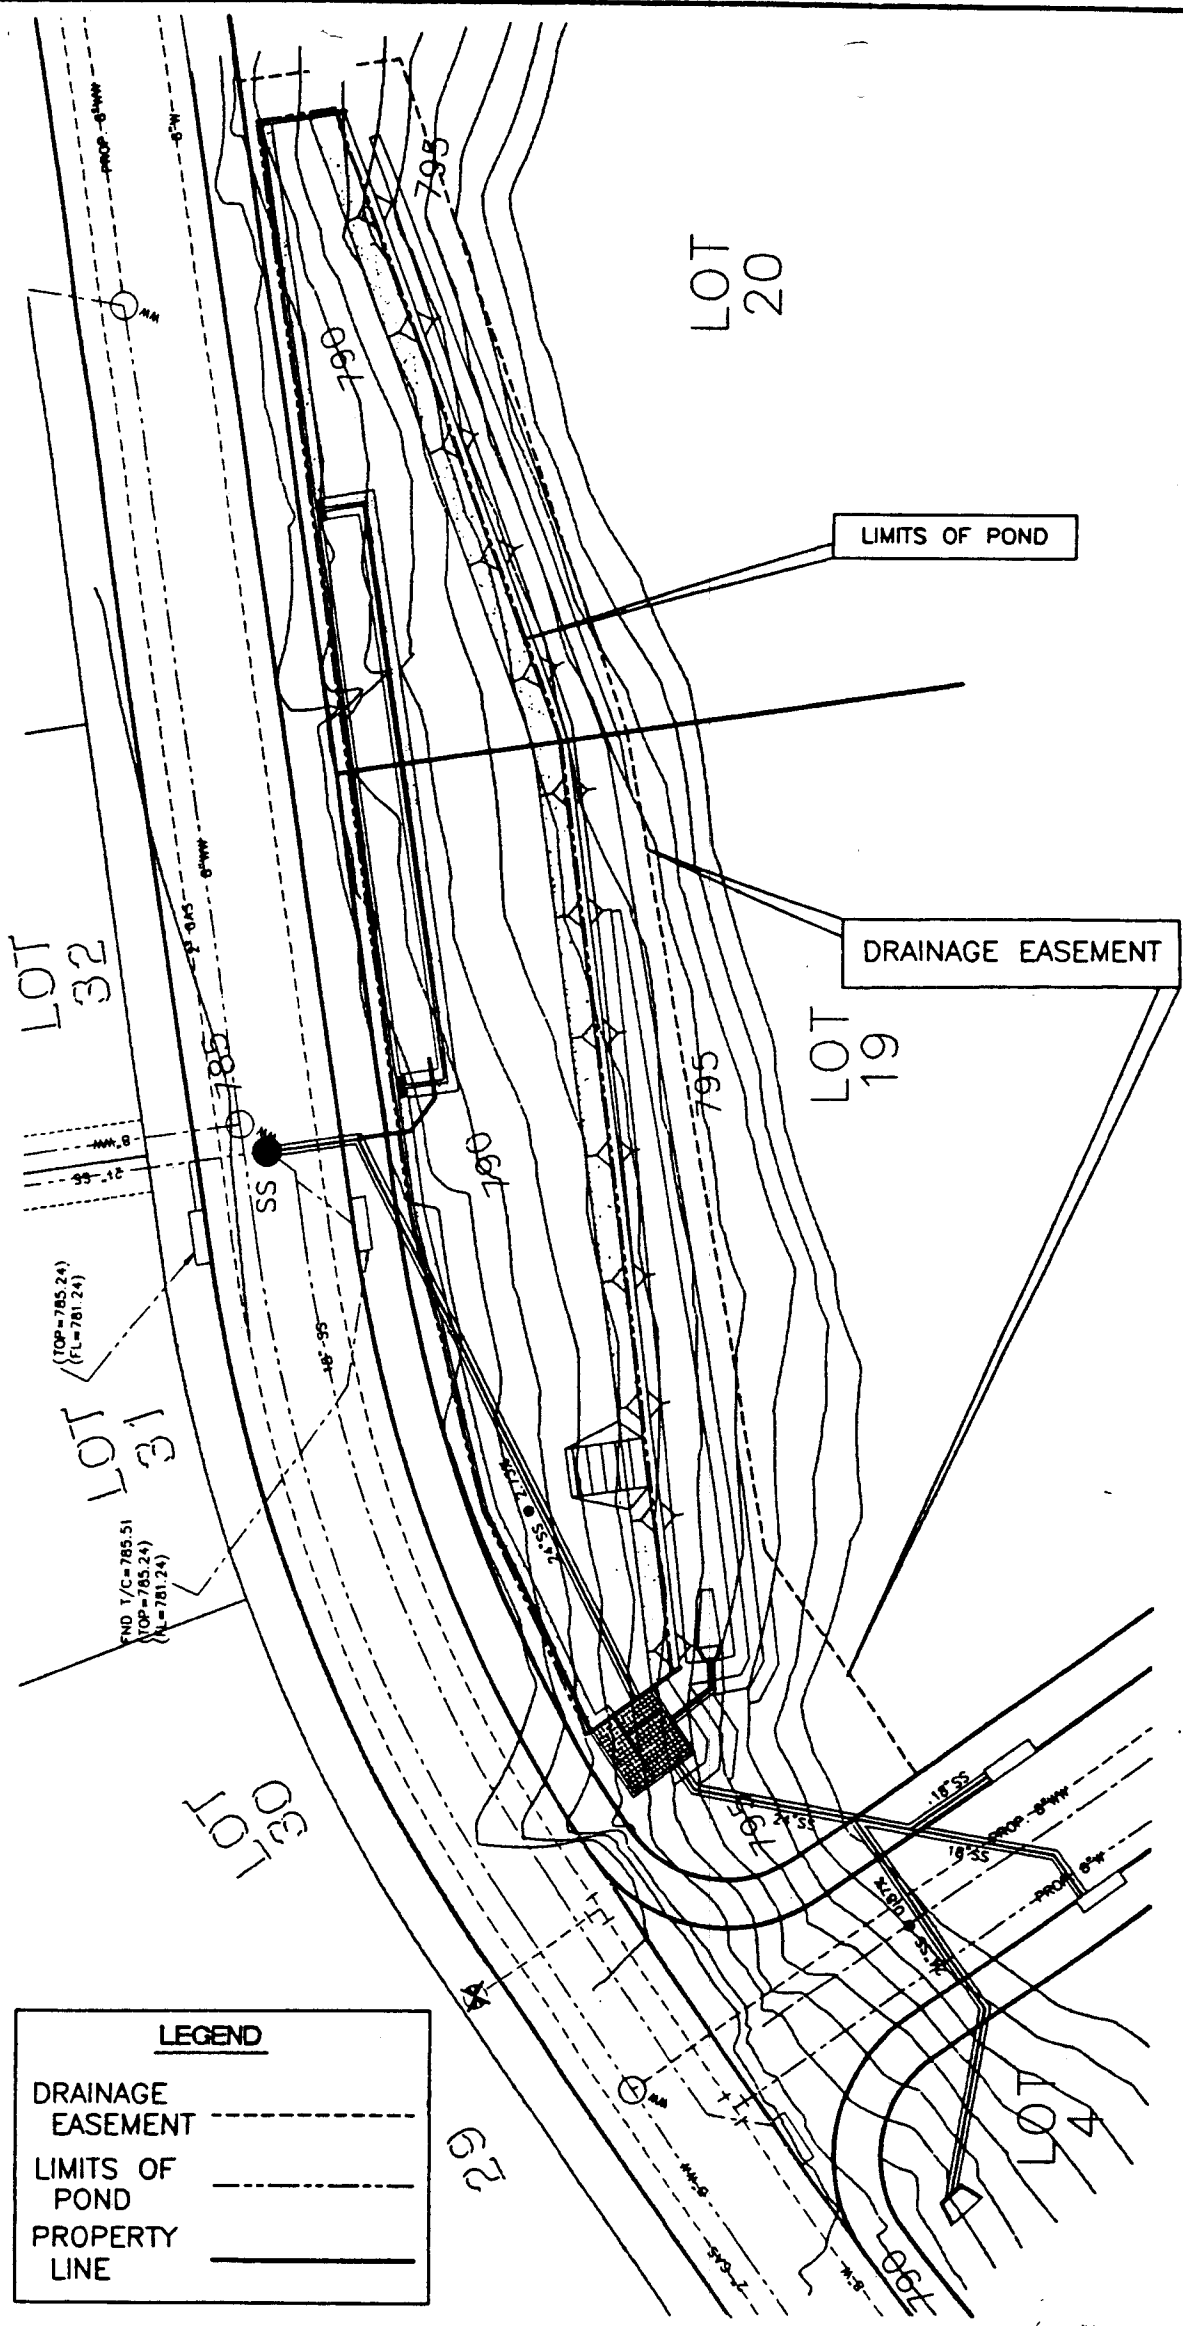

LEGEND

DRAINAGE EASEMENT -----

LIMITS OF POND -----

PROPERTY LINE -----


SHEET OF

B Bury+Pittman
Consulting Engineers and Surveyors
Austin, Texas Tel 512 / 338-0811 Fax 512 / 338-0725

**EDWARDS MOUNTAIN
SUBDIVISION
POND "C"**

**ATTACHMENT
C-3**

DATE: 5/25/93	SCALE: NTS	DRAWN BY:	APPROVED BY:	PROJECT NO.: 490-04.40
---------------	------------	-----------	--------------	------------------------

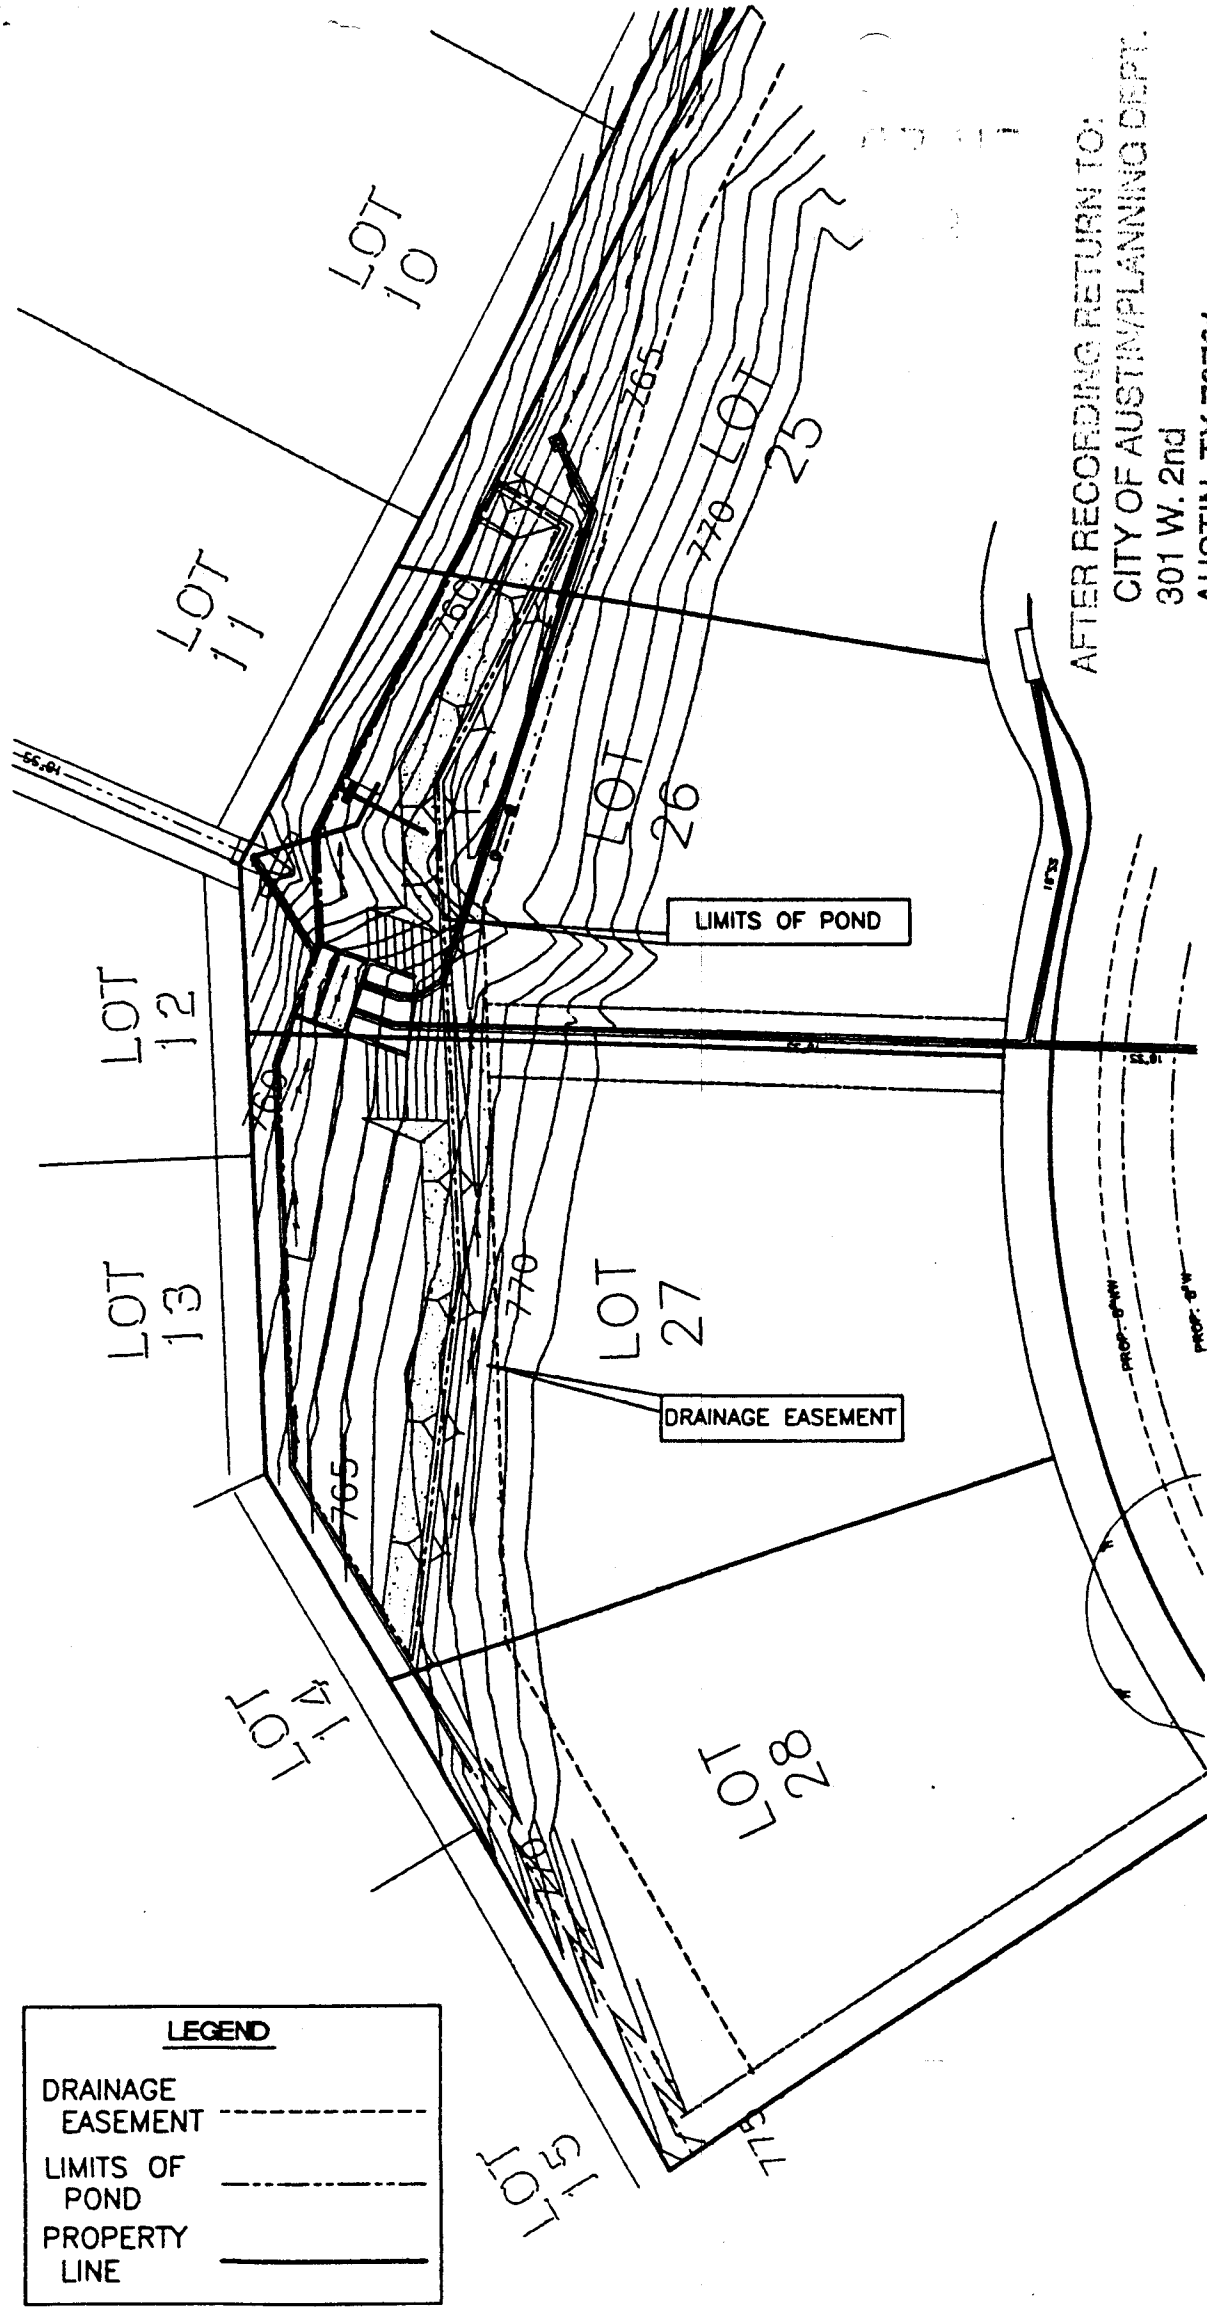

AFTER RECORDING RETURN TO:
CITY OF AUSTIN/PLANNING DEPT.
301 W. 2nd
AUSTIN, TX 78701
ATTN: Hector Avila
499-2711

LEGEND

DRAINAGE EASEMENT

LIMITS OF POND

PROPERTY LINE

SHEET OF

b Bury+Pittman Consulting Engineers and Surveyors Austin, Texas Tel 512 / 338-4091 Fax 512 / 338-0325		EDWARDS MOUNTAIN SUBDIVISION POND "D"		ATTACHMENT C-4	
DATE 5/25/93		SCALE: NTS		PROJECT NO.: 490-04.40	
DRAWN BY:		APPROVED BY:			